


R.C.C. BOX BRIDGE DETAILS
(SPAN 3X4.57M)

| SL.NO. | STRUCTURE NO. | LENGTH | REMARKS |
|--------|---------------|--------|--------------|
| 01 | RB1 | 7.50M | ROAD BRIDGE |
| 02 | RB2 | 8.50M | ROAD BRIDGE |
| 03 | TB3 | 24.00M | TRACK BRIDGE |
| 04 | TB4 | 26.00M | TRACK BRIDGE |
| 05 | TB5 | 7.50M | TRACK BRIDGE |
| 06 | TB6 | 15.50M | TRACK BRIDGE |
| 07 | RB7 | 8.50M | ROAD BRIDGE |
| 08 | TB8 | 15.50M | TRACK BRIDGE |
| 09 | RB9 | 8.50M | ROAD BRIDGE |
| 10 | RB10 | 8.50M | ROAD BRIDGE |
| 11 | RB11 | 7.50M | ROAD BRIDGE |
| 12 | RB12 | 8.50M | ROAD BRIDGE |

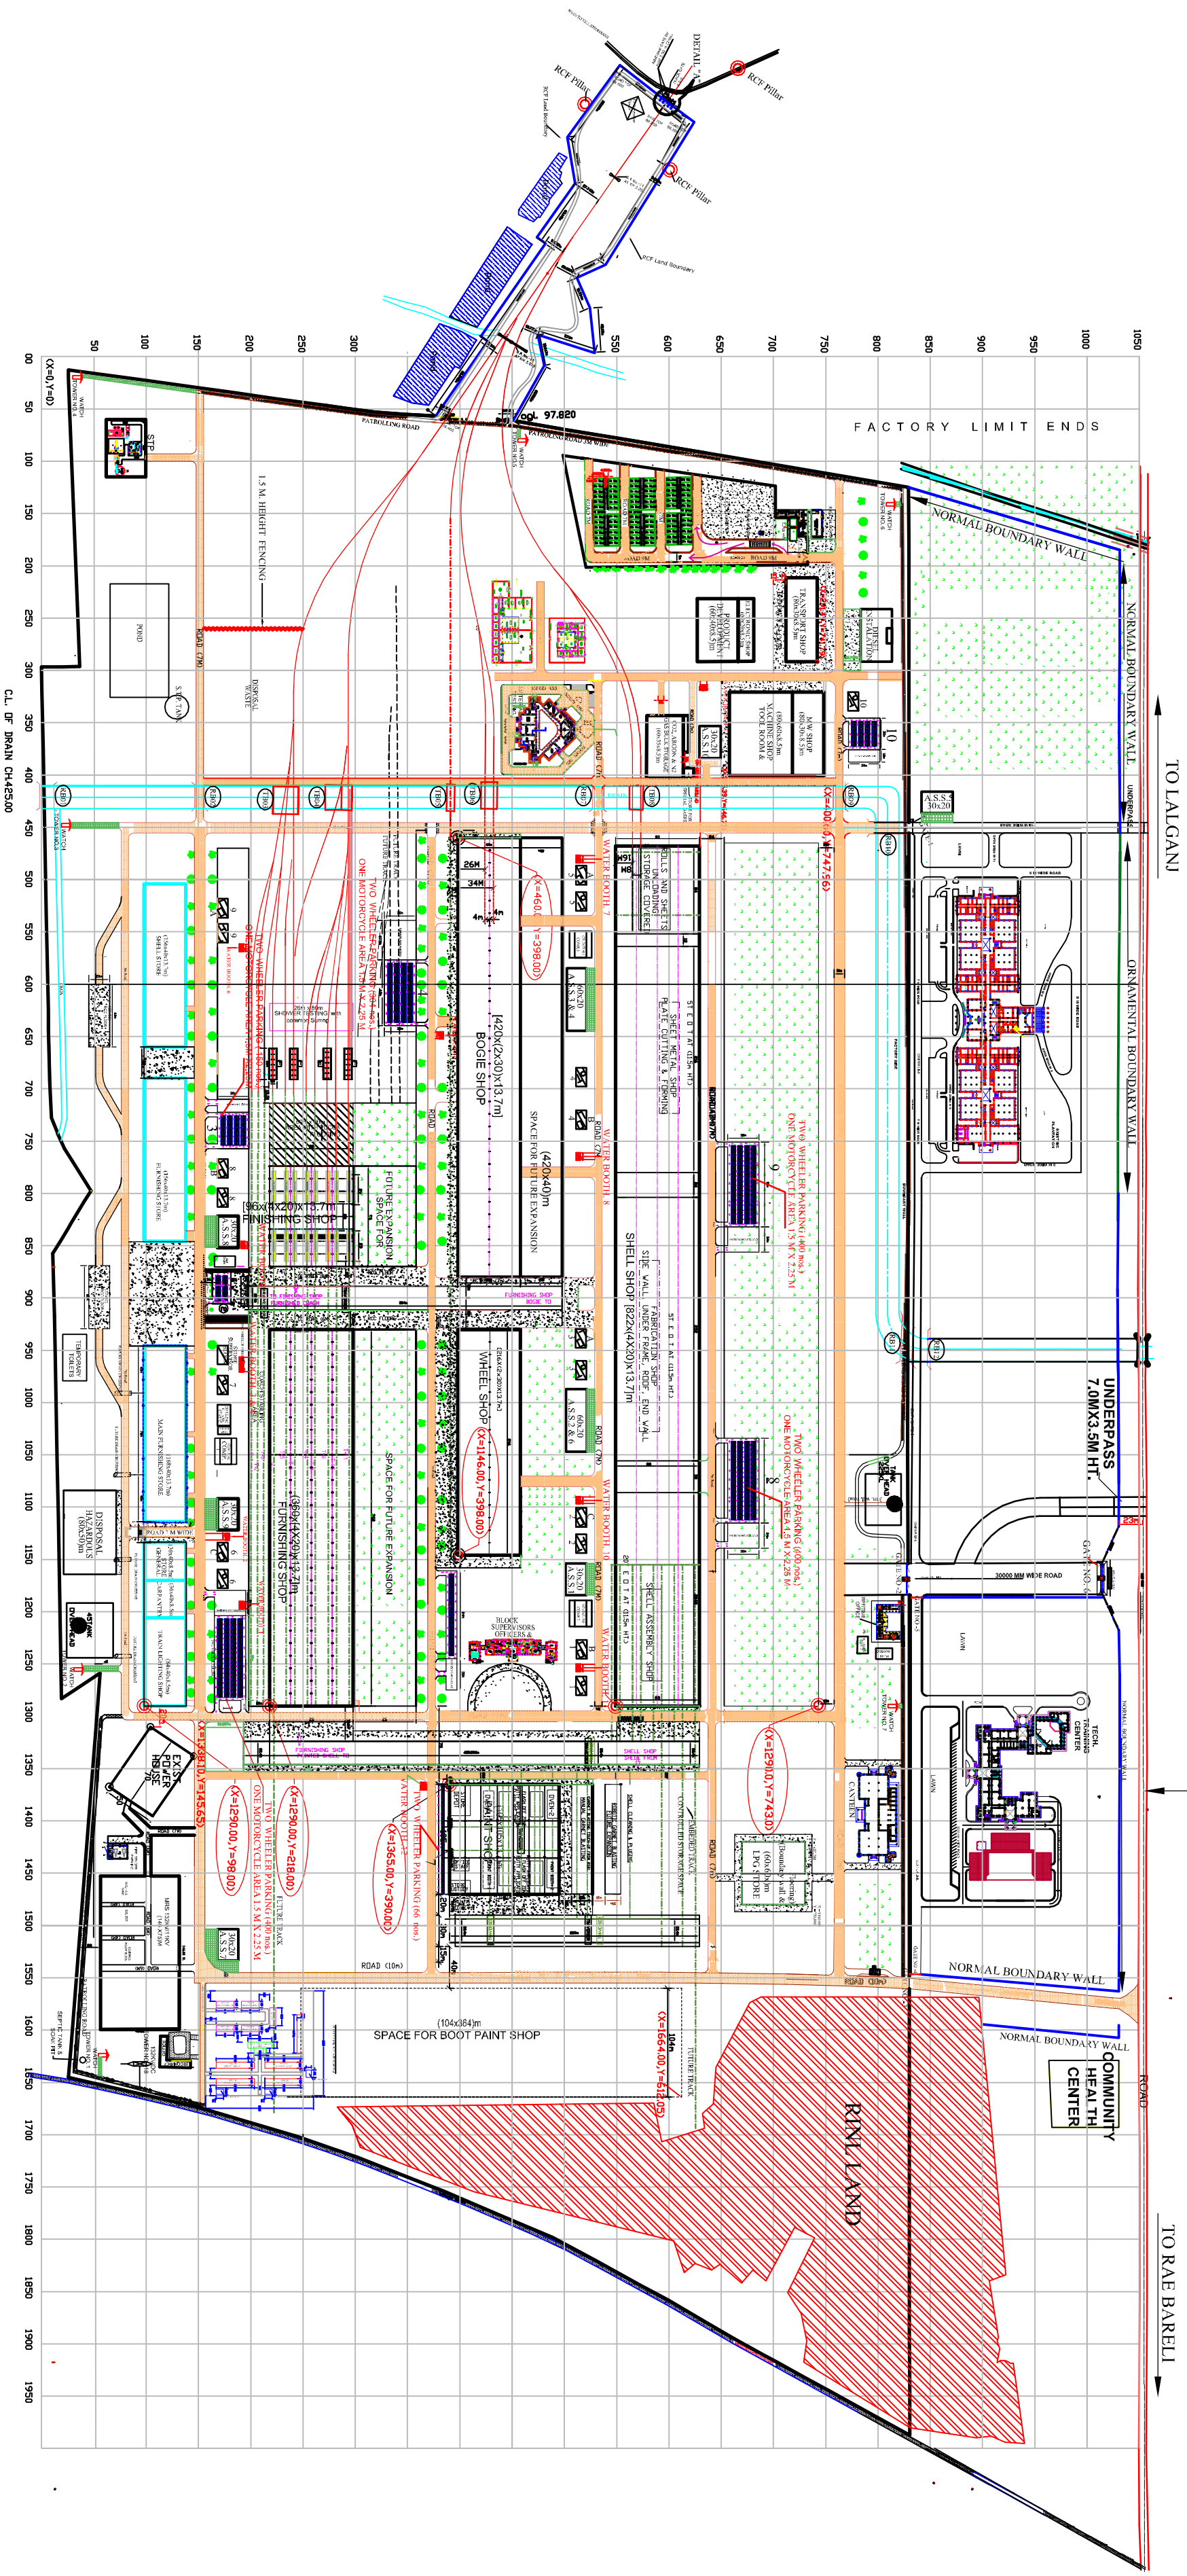

IRCON INTERNATIONAL LIMITED
(A Government of India Undertaking)
C-4 DISTRICT CENTRE, SAKET
NEW DELHI-110 017

PROJECT:
RAIL COACH FACTORY
RAE BARELI
(UTTAR PRADESH)

| | | | |
|---|------------------|----------------------|------------------------|
| TITLE: MASTER PLAN FOR WORKSHOP LAYOUT | | APPROVED BY: | |
| DATE: 1-09-2015 | REVISION: R11 | DRAWN BY: | |
| DRAWING NO: IRCON/RCF/RBL/WS-LAYOUT/100-00 | | GM/RCF /RBL IRCON | AGK(CIVIL) IRCON |
| | | DM(CIVIL) IRCON | DY-MGR(CIVIL) IRCON |